


CAMEJO RESIDENCE


COCONUT GROVE, FL



AREA BREAKDOWN	
A/C AREA 1st. FLOOR	3,105 S.F.
A/C AREA 2nd. FLOOR	3,733 S.F.
TOTAL A/C	6,838 S.F.
COVERED ENTRY	68 S.F.
COVERED TERRACE	833 S.F.
GARAGE	867 S.F.
TERRACE (2ND FLOOR)	169 S.F.
BALCONIES	137 S.F.
TOTAL	8,912 S.F.

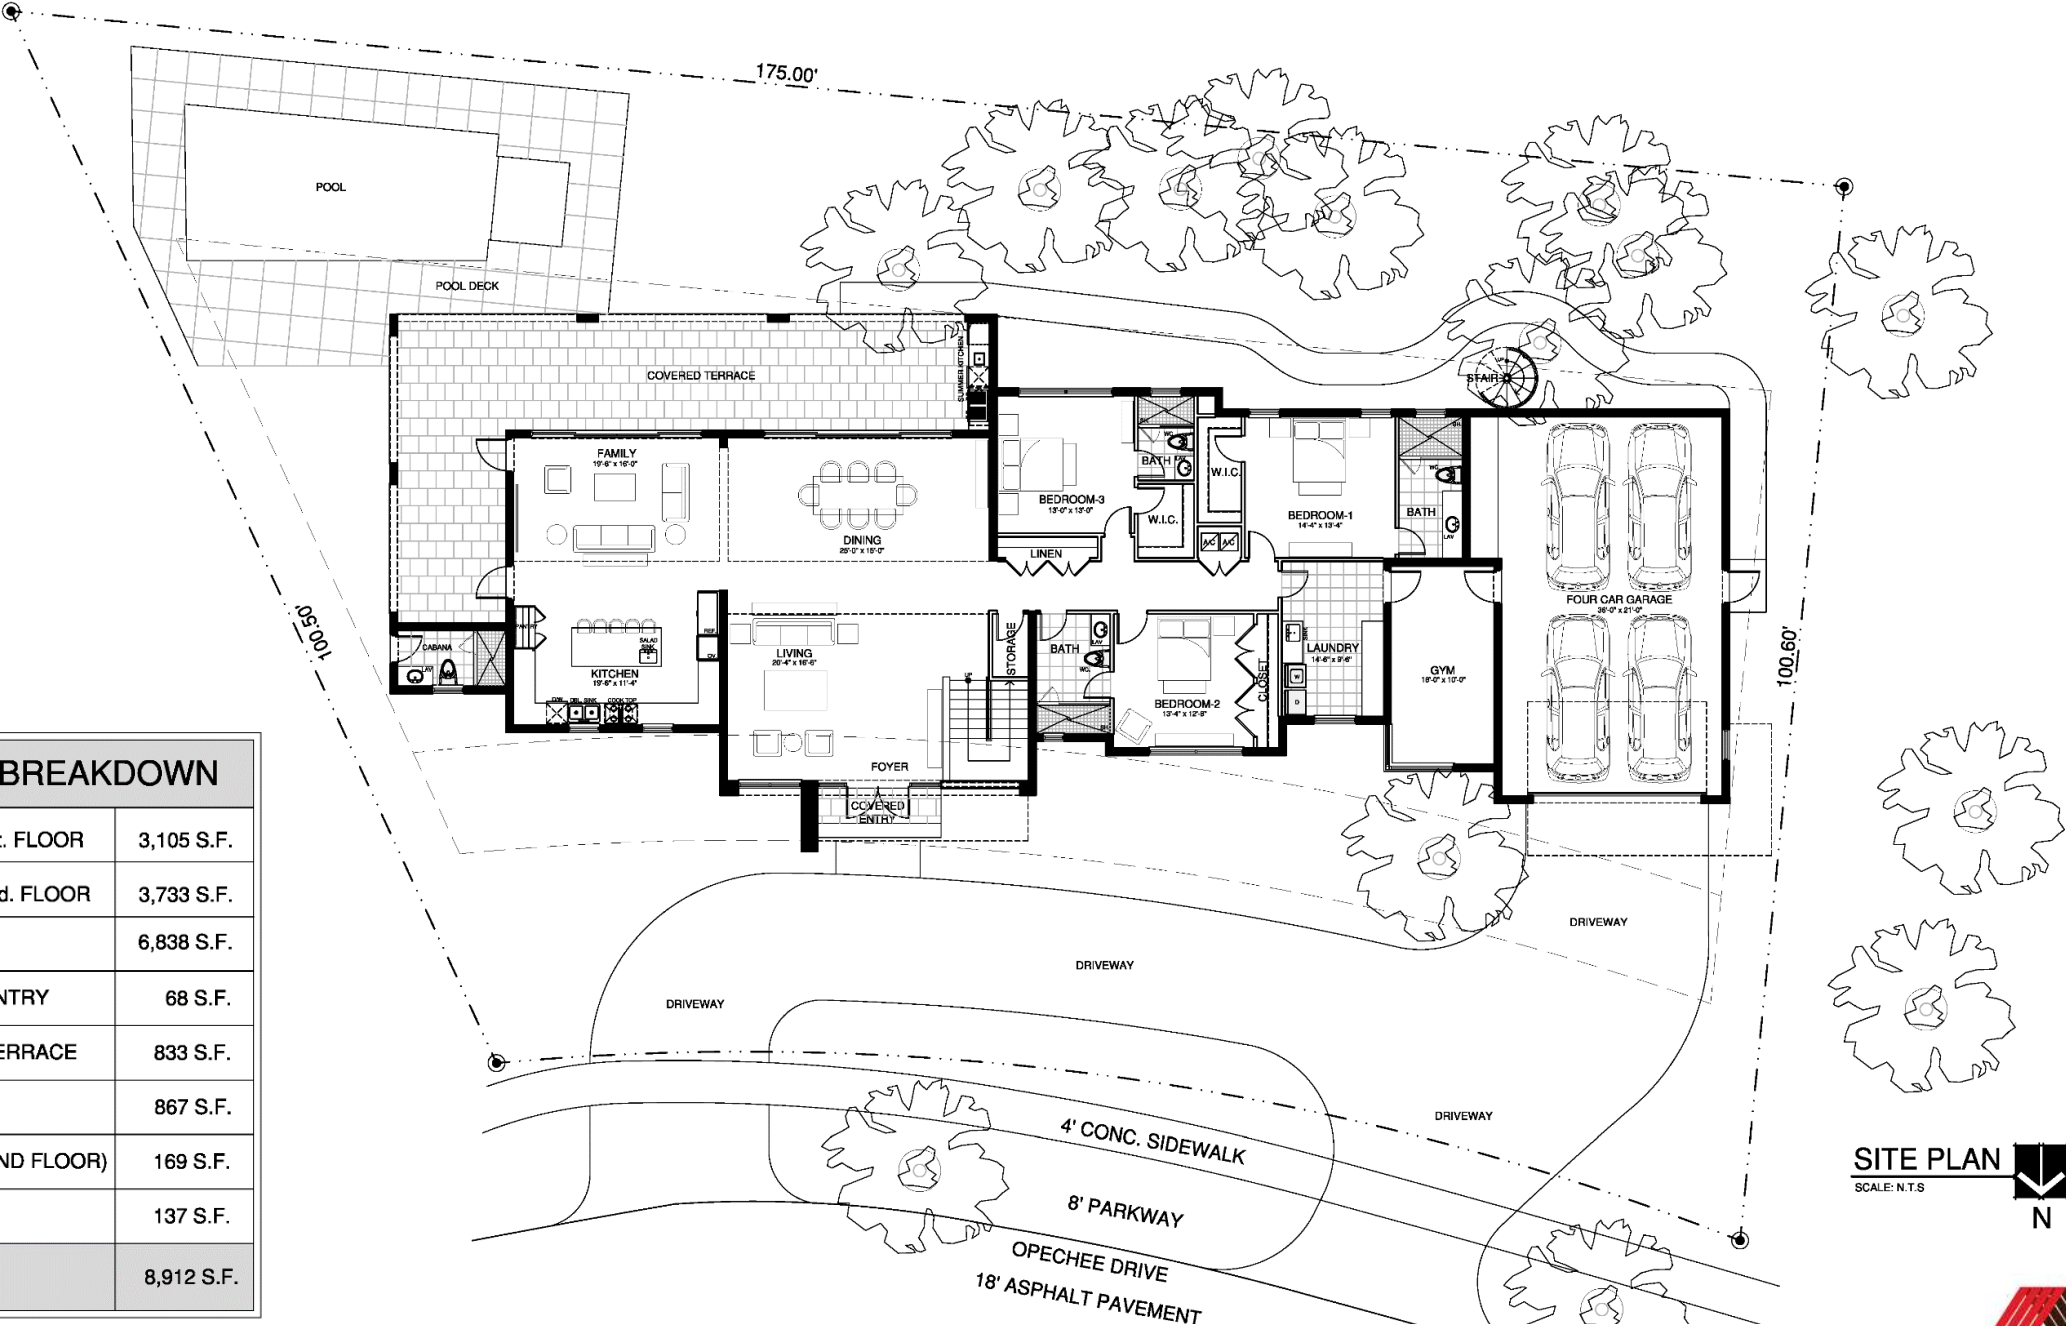

SITE PLAN
SCALE: N.T.S.

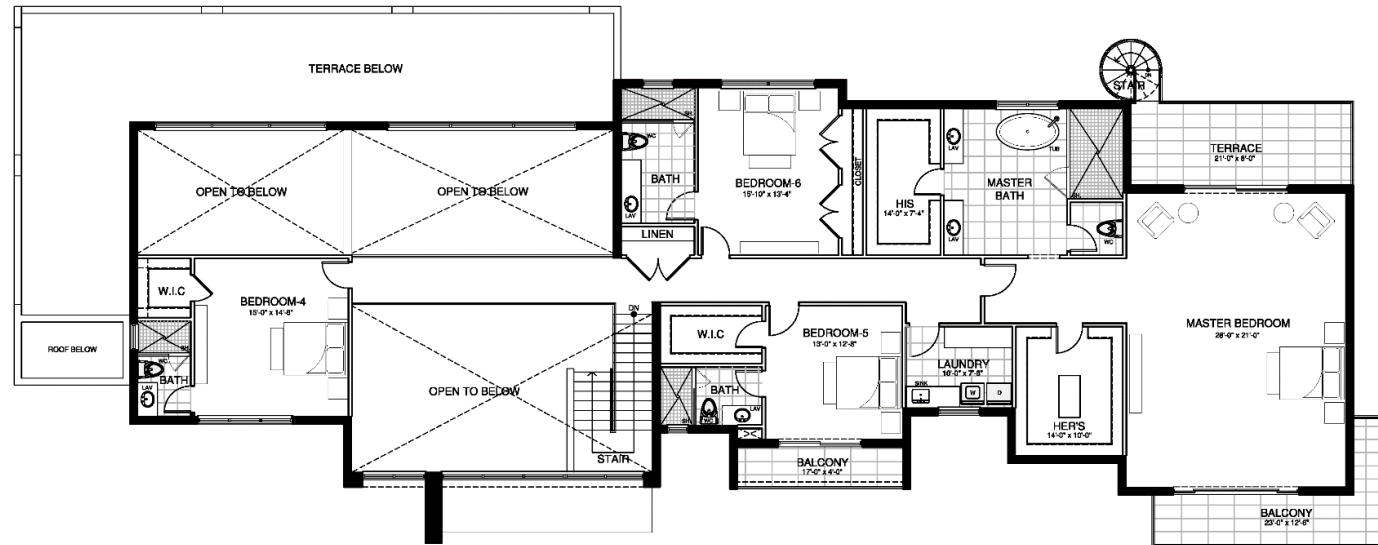

SECOND FLOOR PLAN
SCALE: N.T.S















12930 SW 128 STREET SUITE 203 – MIAMI, FL 33186 / T. (305) 278-7776 / F. (305)278-7473
W W W . B E L L O N A R C H I T E C T U R E . C O M